



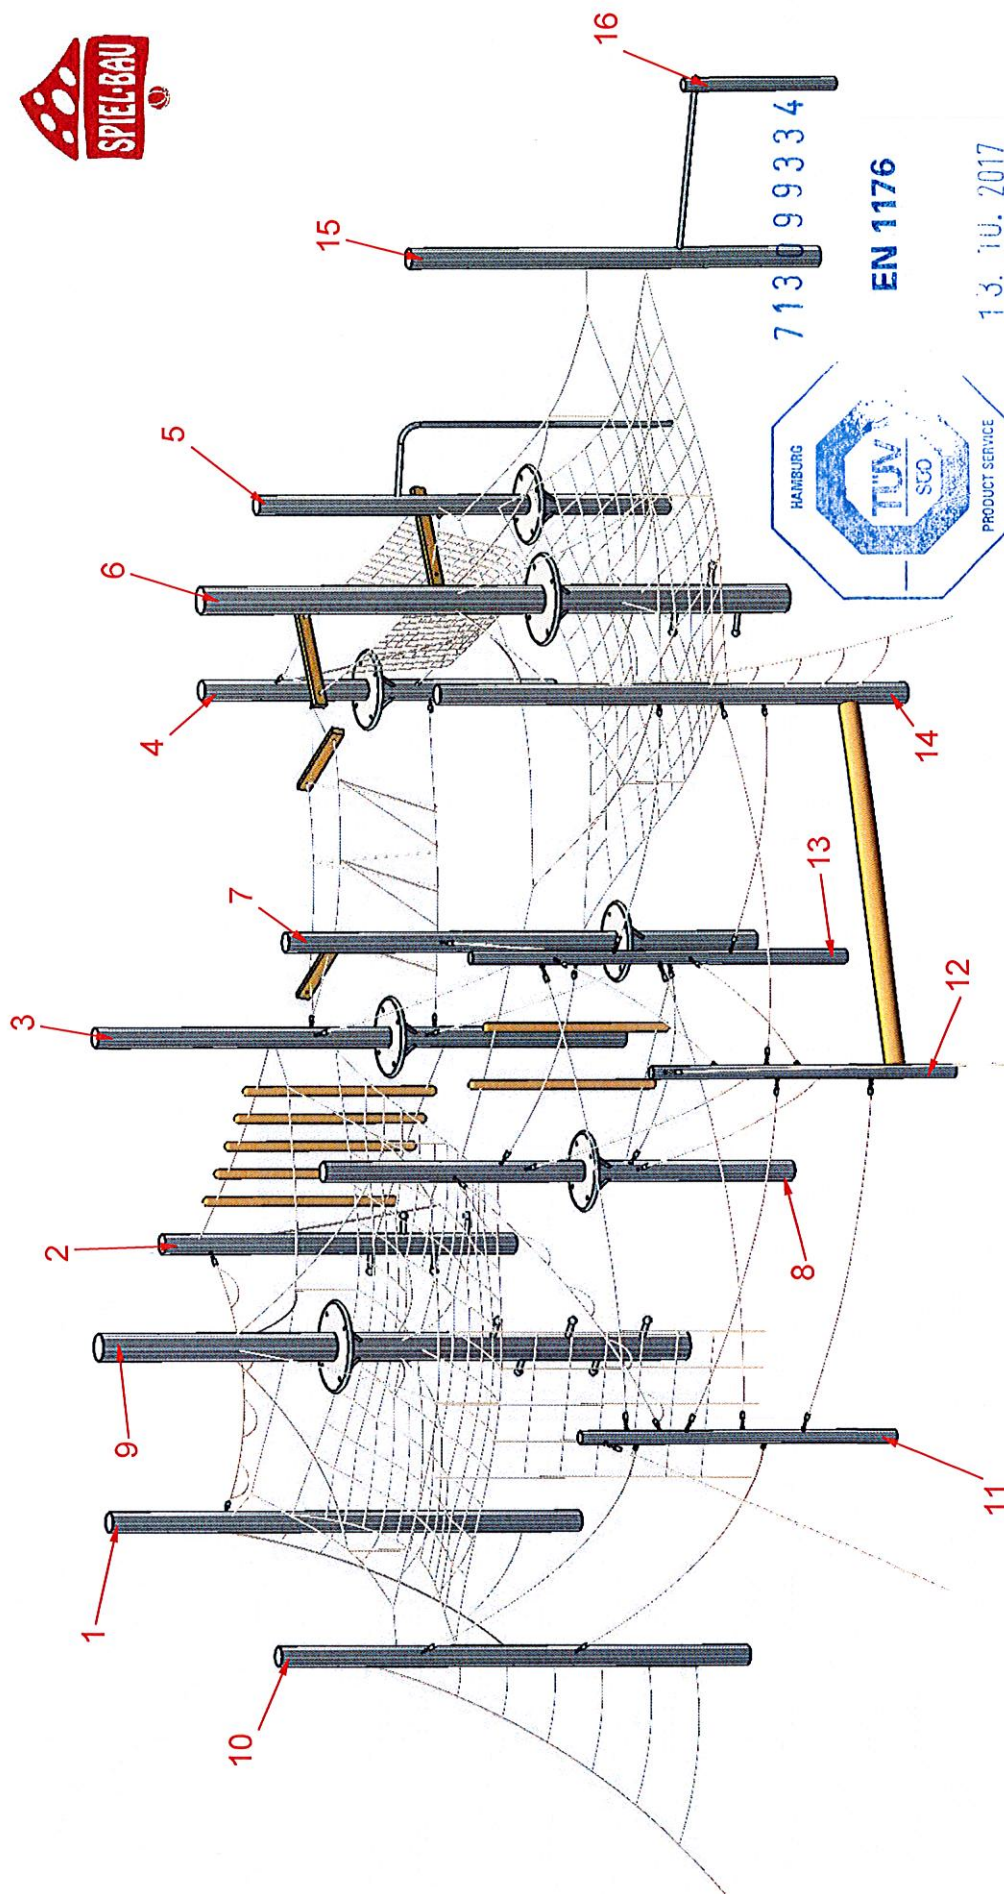

713099334

EN 1176

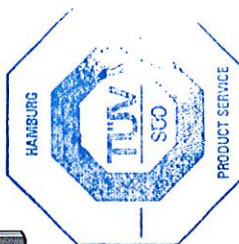

13.10.2017

i.A.T. Hoff

ASSEMBLY DRAWING

Bearbeiter: Hector Roca


Datum: 24.02.2017

Page: 17

Spiel-Bau GmbH
Alte Weinberge 21 - 14776 Brandenburg / Havel
Tel.: 03381 / 26 14 0 - Fax.: 03381 / 26 14 18

Climbing Garden

Order-No.: 7.6325-E-en

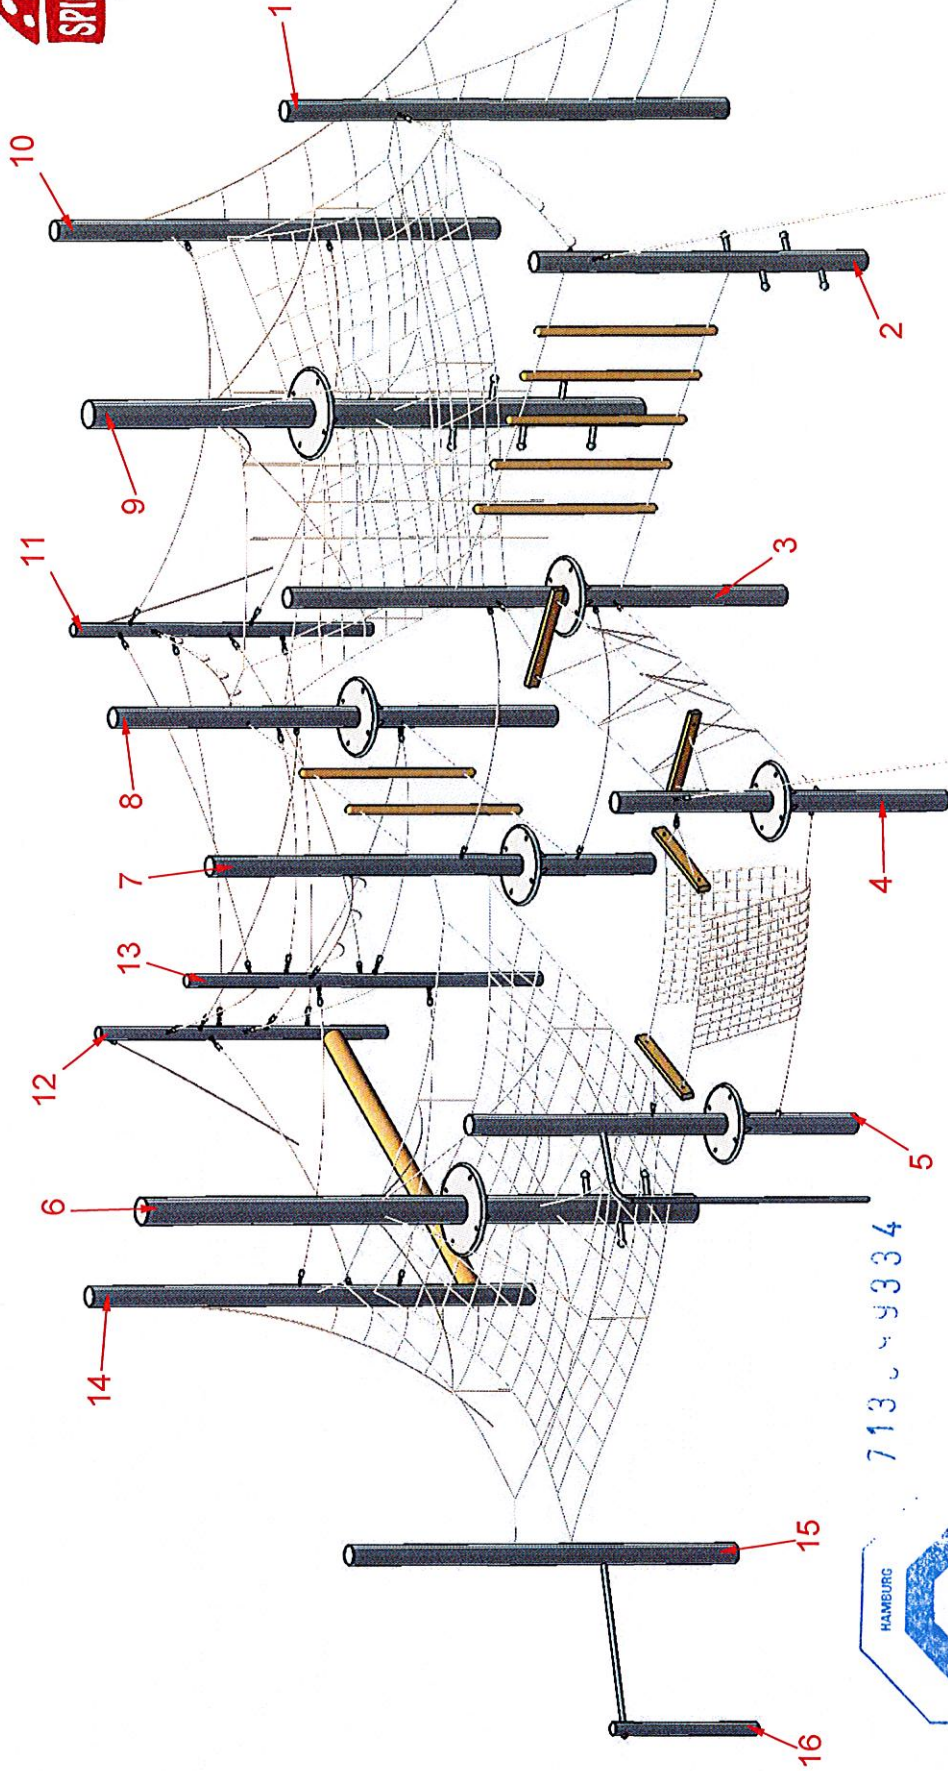

713 2 9334

EN 1176



13.10.2017

Handwritten signature

ASSEMBLY DRAWING




Bearbeiter: Hector Roca

Datum: 24.02.2017



Page: 2/7

Spiel-Bau GmbH
Alte Weinberge 21 - 14776 Brandenburg / Havel
Tel.: 03381 / 26 14 0 - Fax.: 03381 / 26 14 18

Climbing Garden
Order-No.: 7.6325-E-en

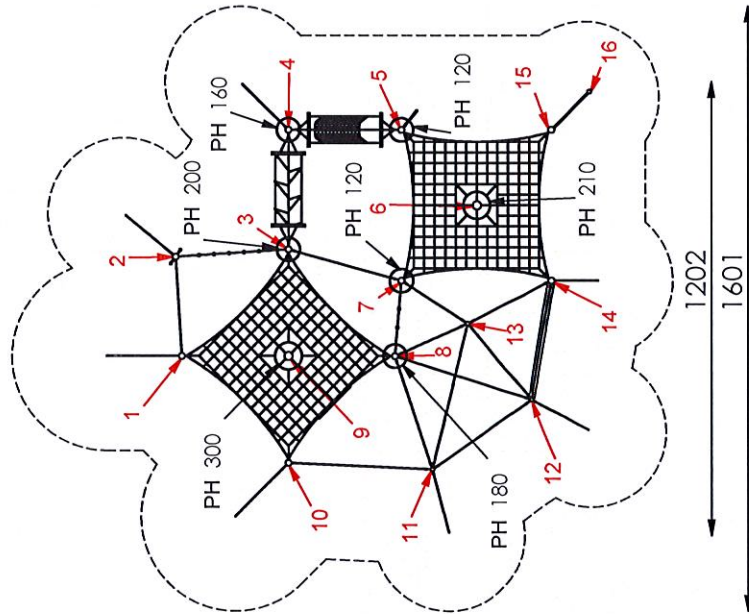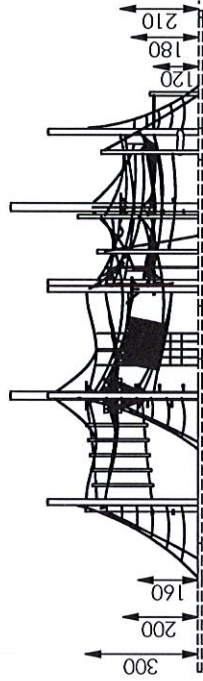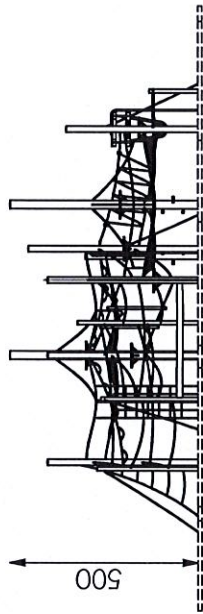

1755
1305

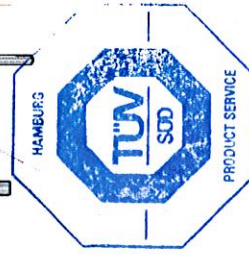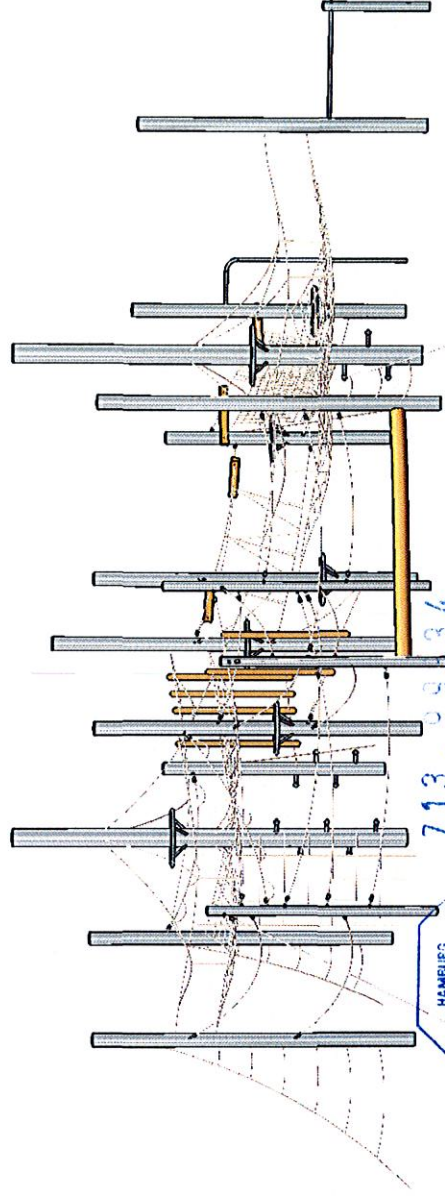

EN 1176

13. 10. 2017

i. A. T. -

- maximale freie Fallhöhe: 300 cm
- erforderlicher Fallschutzbereich (n. DIN EN 1176): 213 m²
- empfohlener Untergrund:
40 cm Fallschutzmatten 2/8 mm
Grobsand, Holzfasern oder
Kunststoffe mit HIC-Prüfung

ASSEMBLY DRAWING

Bearbeiter: Hector Roca


Datum: 24.02.2017

Page: 3/7


Spiel-Bau GmbH
Alte Weinberge 21 - 14776 Brandenburg / Havel
Tel.: 03381 / 26 14 0 - Fax.: 03381 / 26 14 18

Climbing Garden

Order-No.: 7.6325-E-en

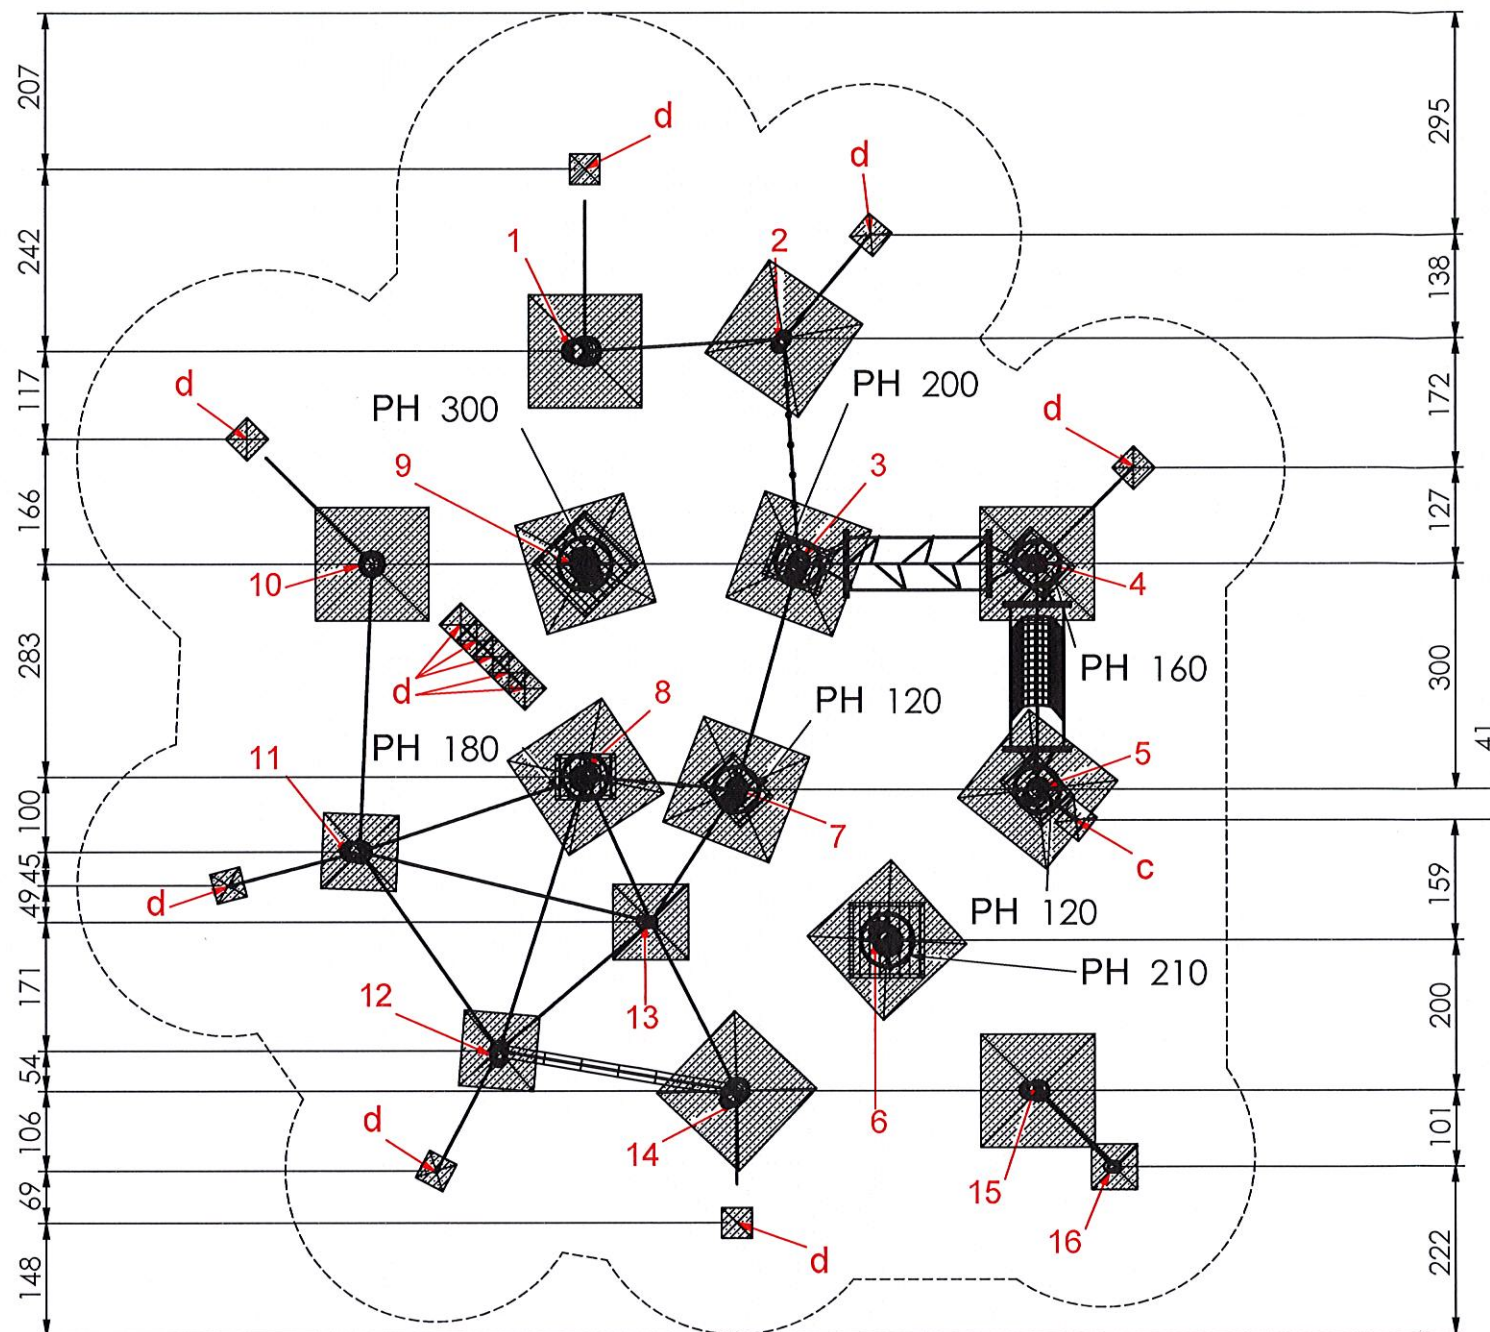

M 1:100

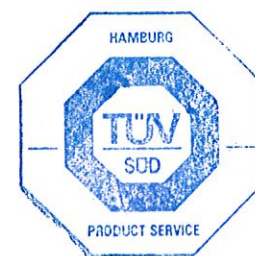


713 099334

EN 1176

13. 10. 2017

i.d.T.

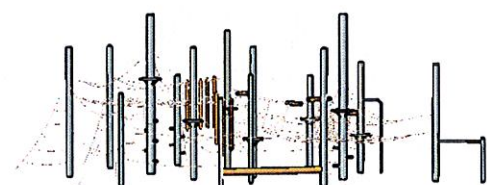


Foundation: In-situ concrete C25/30

- Posts 1 to 10 and 14, 15:
each 150x150x60 cm look at detail a5.1-E)
- Posts 16:
each 60x60x40 cm look at detail a1-E)
- Posts 11 to 13:
each 100x100x60 cm look at detail a4.1-E)
- Climbing pole / anchor:
each 40x40x40 cm look at detail c)
- Net / rope:
each 40x40x40 cm look at detail d)




Foundation detail - post a5.1-E)

Scale 1:25

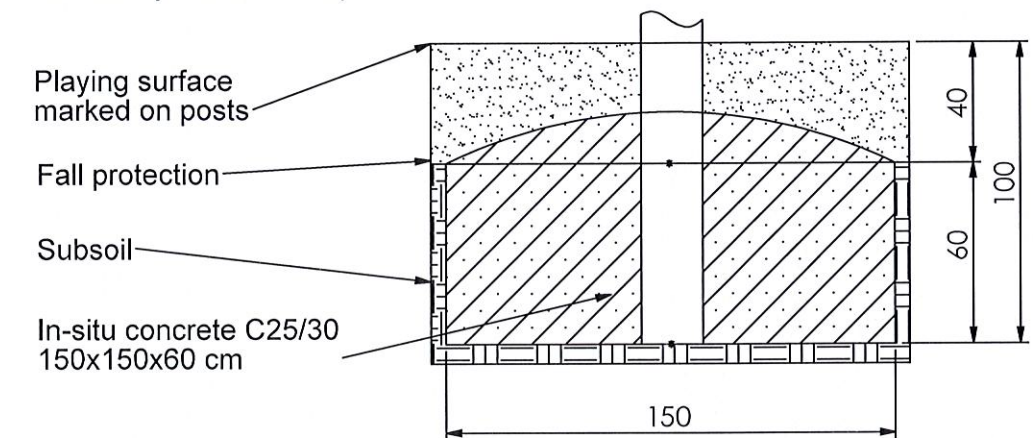

Foundation detail - post a4.1-E)

Scale 1:25

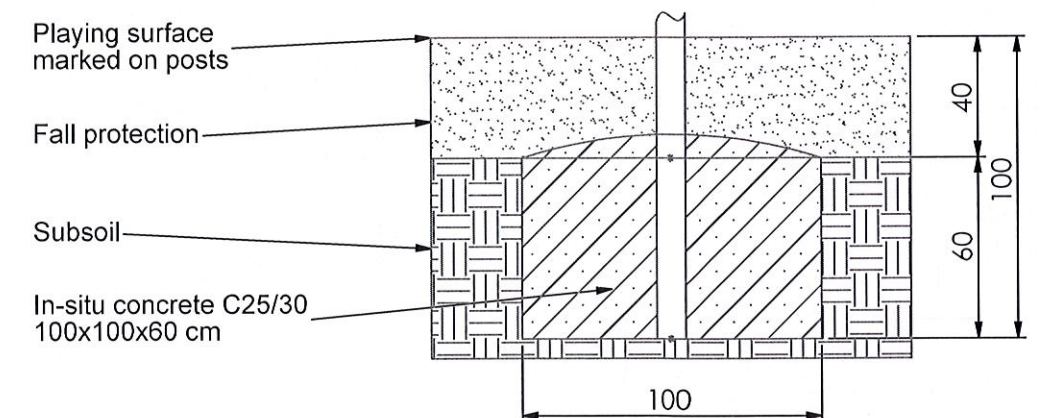

ASSEMBLY DRAWING


Bearbeiter: Hector Roca

Datum: 24.02.2017


Page: 4/7

Spiel-Bau GmbH
Alte Weinberge 21 - D-14776 Brandenburg / Havel
Tel.: 03381 / 26 14 0 - Fax.: 03381 / 26 14 18


Climbing Garden
Order-No.: 7.6325-E-en

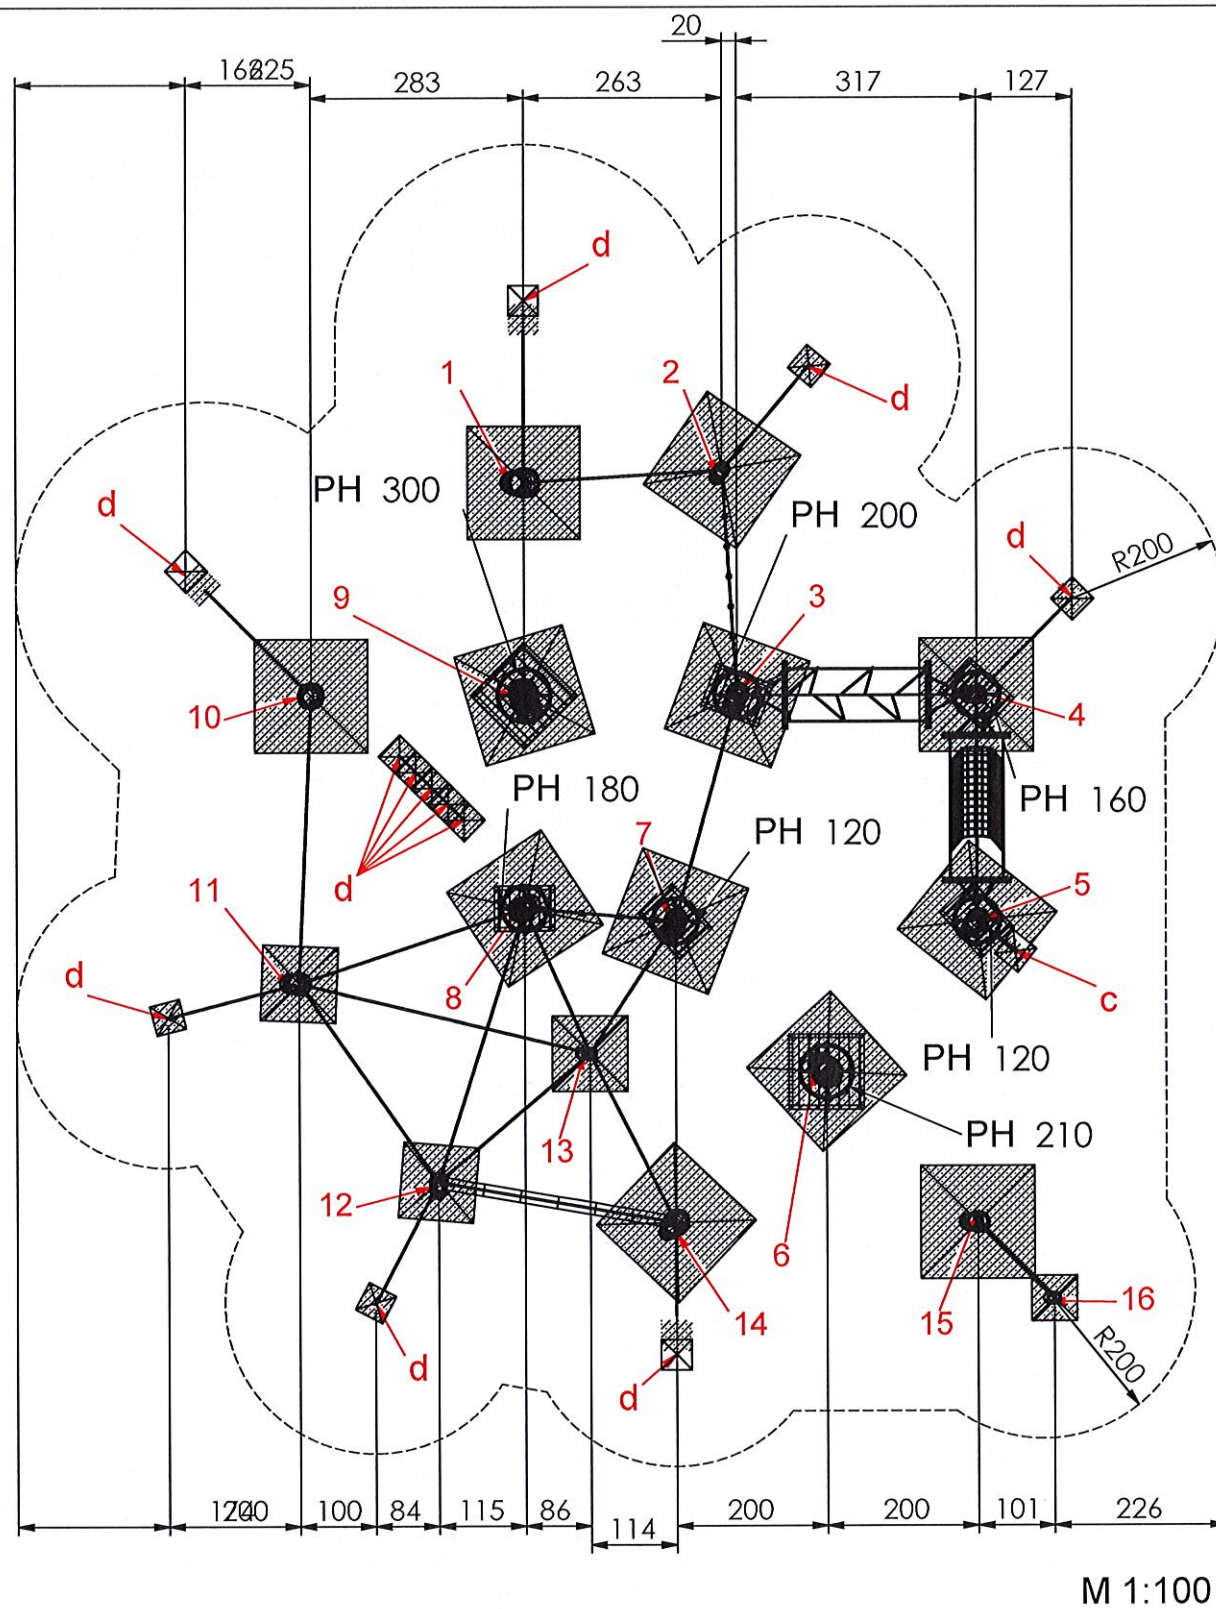



Foundation detail - net/ rope d)
Scale 1:25

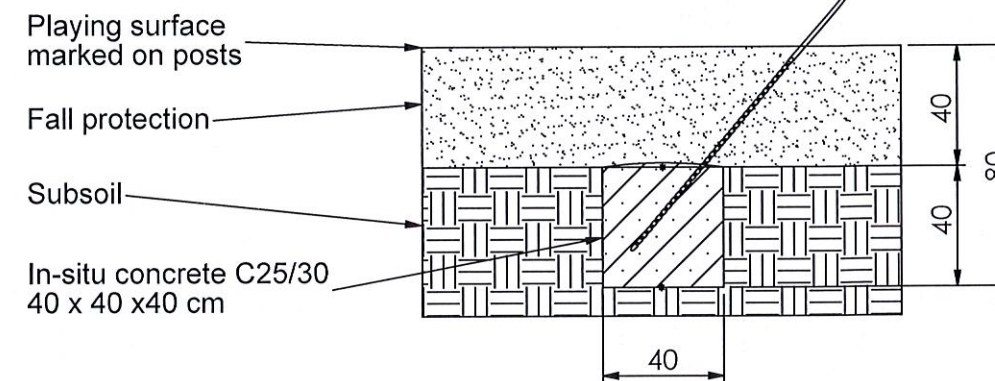

Foundation detail - climbing pole/ anchor c)
Scale 1:25

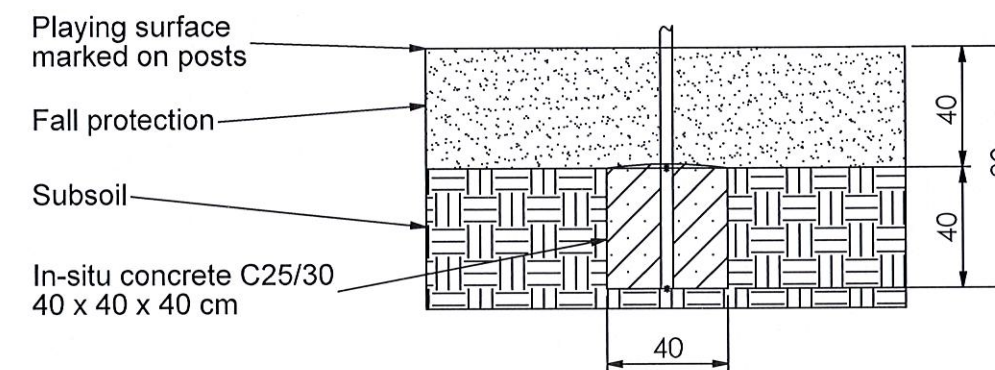

Foundation detail - post a1-E)
M 1:25

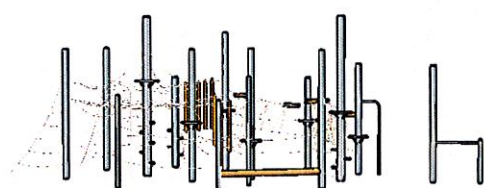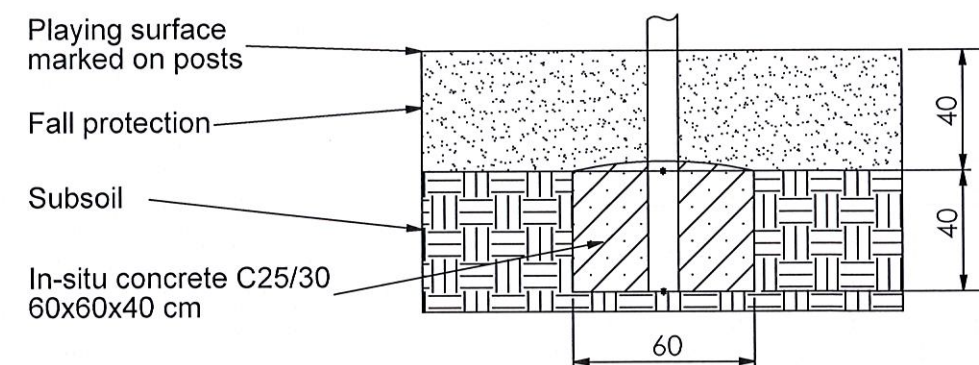


713 099334

EN 1176


13. 10. 2017

i.A. T. 40

ASSEMBLY DRAWING	Bearbeiter: Hector Roca	Datum: 24.02.2017	Page: 5/7
Spiel-Bau GmbH Alte Weinberge 21 - D-14776 Brandenburg / Havel Tel.: 03381 / 26 14 0 - Fax.: 03381 / 26 14 18		Climbing Garden Order-No.: 7.6325-E-en	

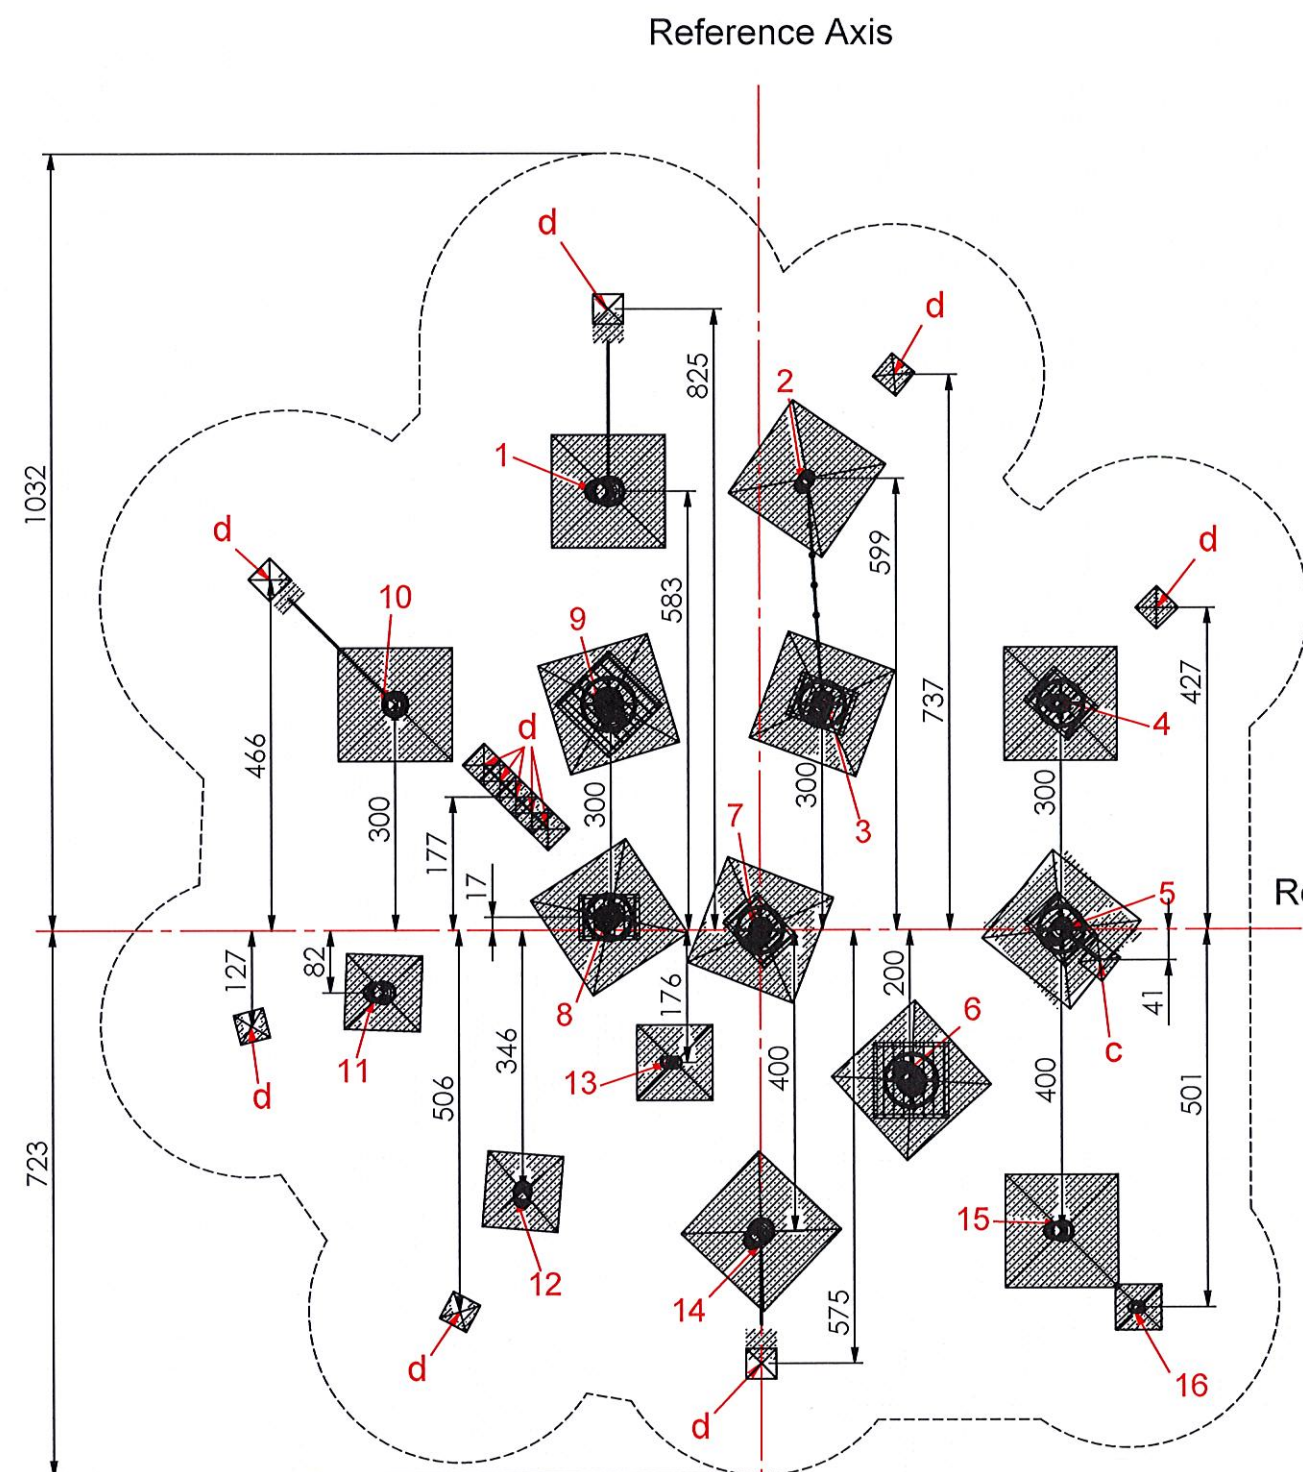

M 1:100

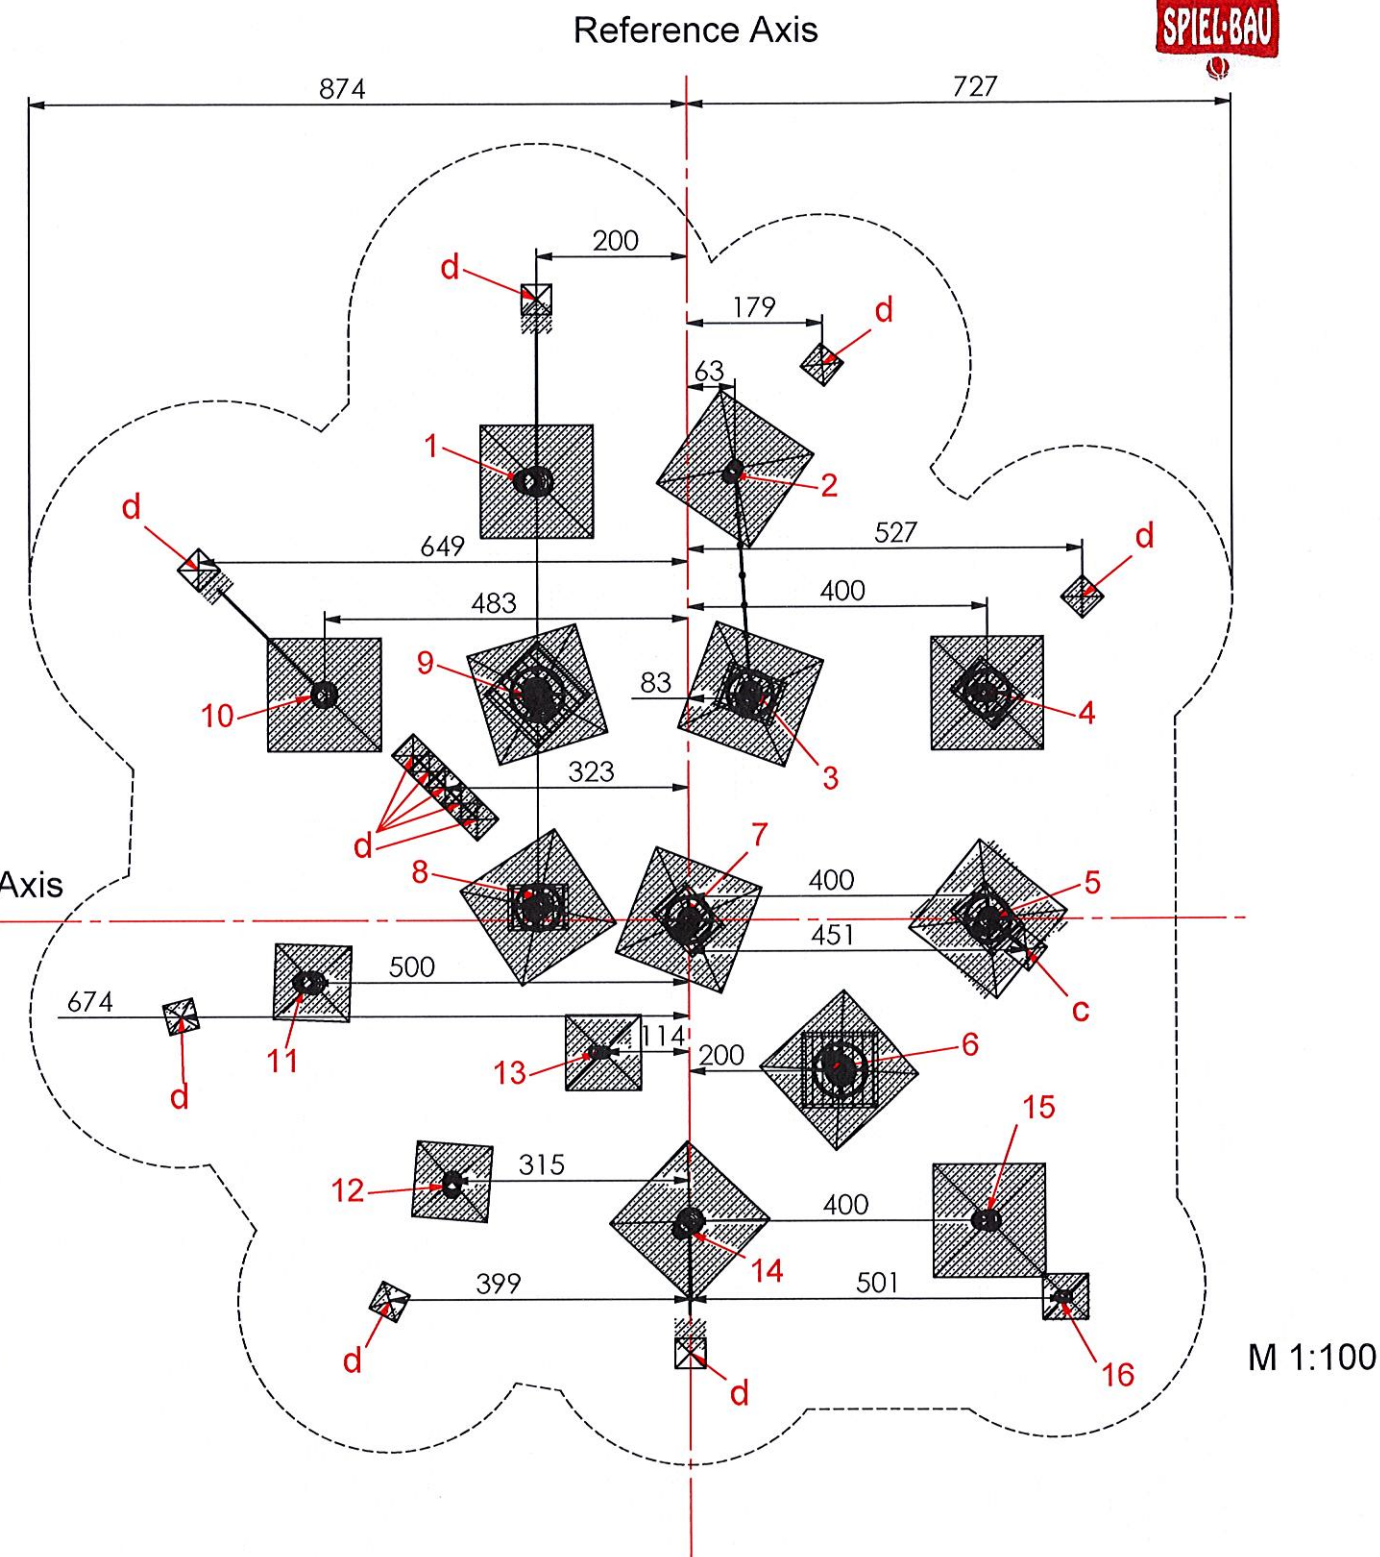

M 1:100



713 099334

EN 1176

13. 10. 2017

i.A. T-H

ASSEMBLY DRAWING


Spiel-Bau GmbH
Alte Weinberge 21 - D-14776 Brandenburg / Havel
Tel.: 03381 / 26 14 0 - Fax.: 03381 / 26 14 18

Bearbeiter: Hector Roca


Datum: 24.02.2017

Page: 6/7

Climbing Garden
Order-No.: 7.6325-E-en

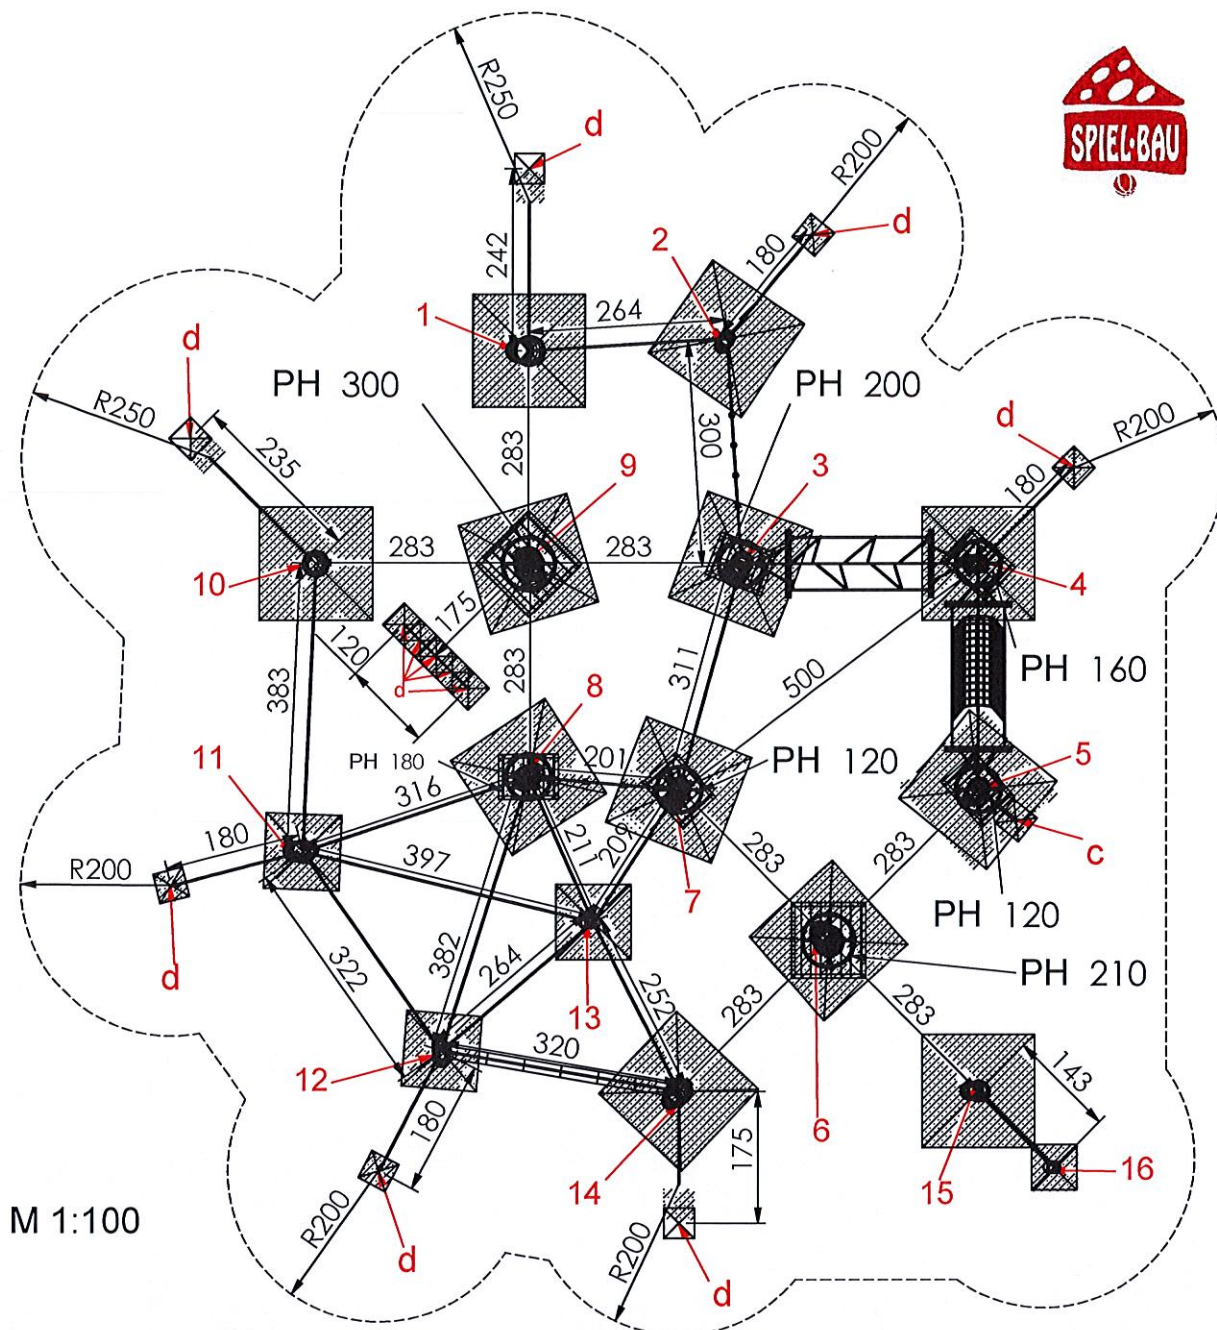

M 1:100

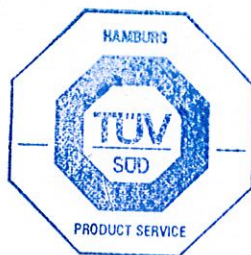


713 099334

EN 1176

13. 10. 2017

i.k. T. Hol

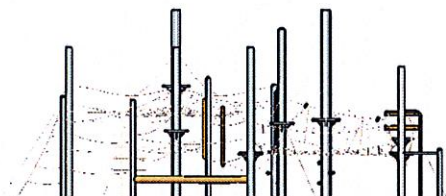

ASSEMBLY DRAWING

Bearbeiter: Hector Roca

Datum: 24.02.2017

Page: 7/7

Spiel-Bau GmbH
Alte Weinberge 21 - D-14776 Brandenburg / Havel
Tel.: 03381 / 26 14 0 - Fax.: 03381 / 26 14 18

Climbing Garden
Order-No.: 7.6325-E-en